


1. Frank D. Tarrott, Jr., a certified land surveyor, do hereby certify that this plat was made by me, the undersigned, at the direction of the Owners, and that this Subdivision is entirely within the boundaries of land covered by the deed dated and duly of record in the Clerk's Office of the Circuit Court of Princess Anne County, Virginia, as follows: Deed Book 564, page 557, Deed Book 567, p. 287, and that concrete steel pipe, as specified by the Princess Anne County Subdivision Regulations, are actually in place at points marked thus: "o", and that their locations are correctly shown.

Signed: *Frank D. Tarrott, Jr.*  
Frank D. Tarrott, Jr.

CURVE TABLE			
NO.	RADIUS	DELTA	TANGENT
1	450.00	9° 06' 33"	85.216
2	400.00	6° 31' 03"	76.211
3	90.00	80° 31' 03"	76.211
4	4,000.00	5° 04' 23"	177.207
5	2,000.00	8° 28' 50"	198.821
6	200.00	90° 31' 10"	201.8
7	600.00	25° 53' 09"	110.58
8	650.00	20° 43' 09"	119.80
9	1,800.00	13° 46' 06"	217.42
10	1,850.00	14° 00' 48"	227.37
11	20.00	88° 18' 53"	19.42
12	70.00	88° 18' 53"	67.97
13	50.00	288° 47' 36"	251.88
14	10.00	54° 18' 53"	5.13
15	50.00	90° 00' 00"	50.00
16	100.00	90° 00' 00"	100.00
17	50.00	60° 00' 00"	28.87
18	50.00	240° 00' 00"	209.44

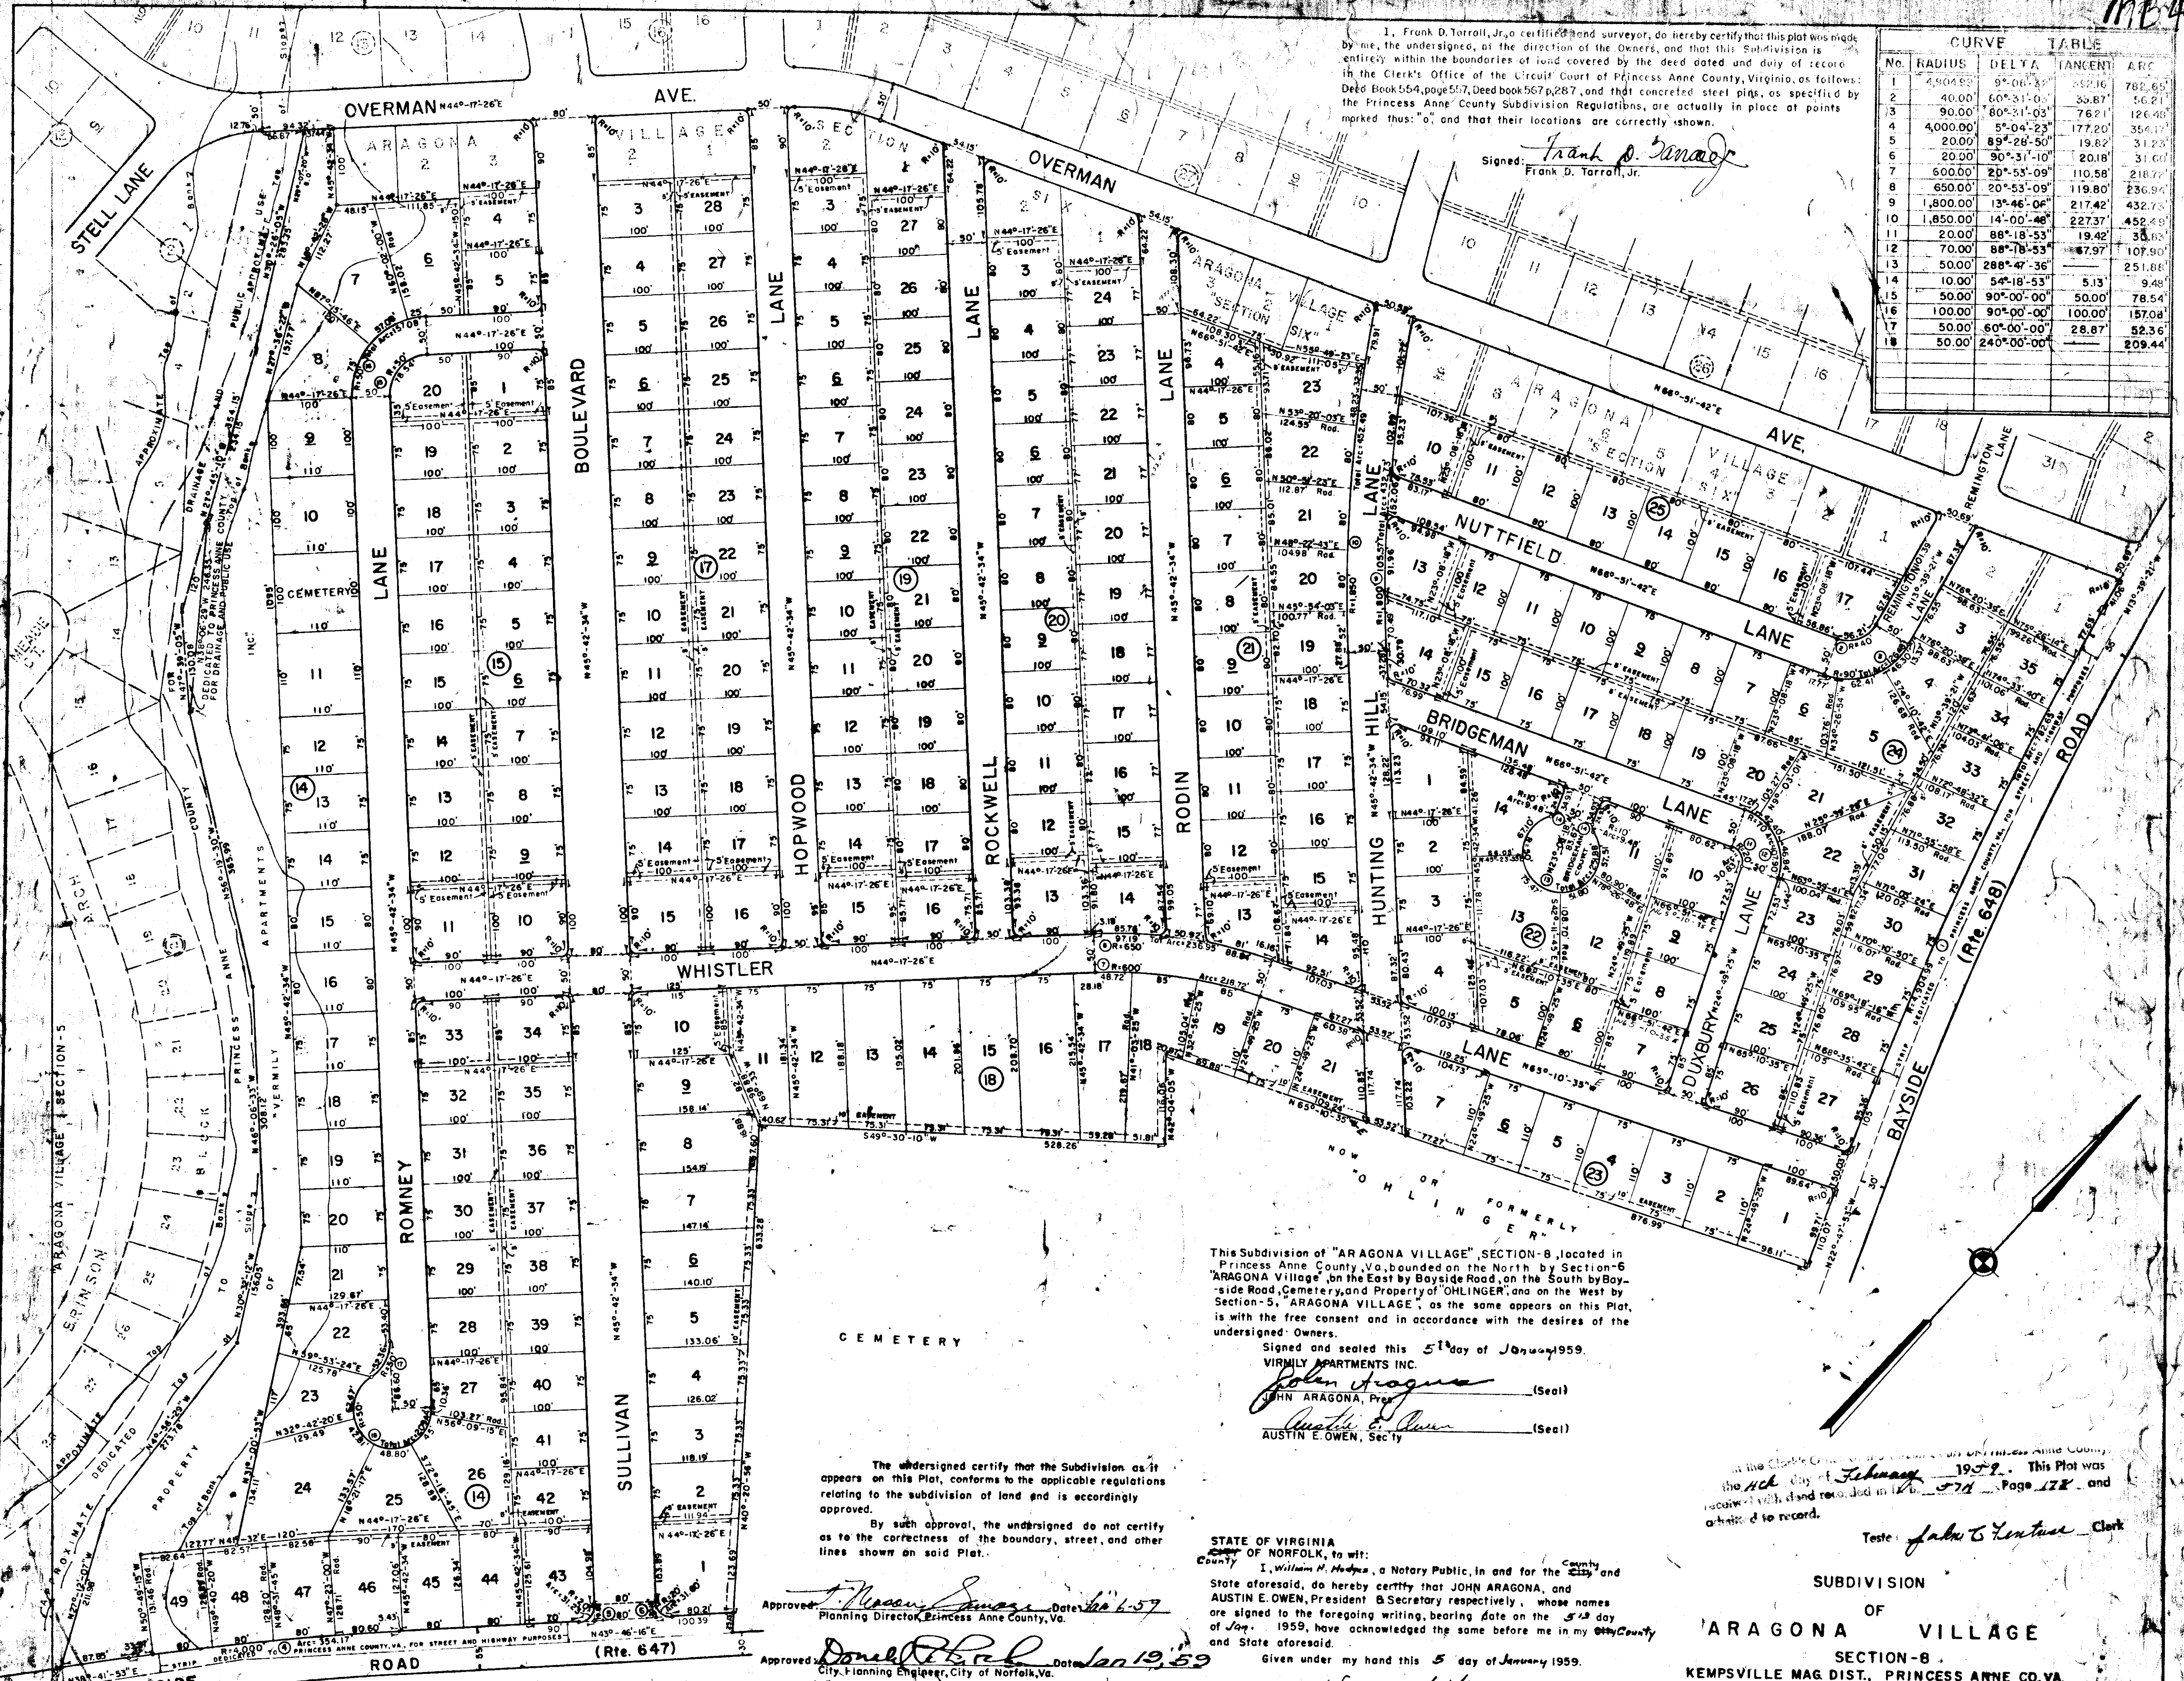

This Subdivision of "ARAGONA VILLAGE", SECTION-8, located in Princess Anne County, Va., bounded on the North by Section-6 "ARAGONA VILLAGE", on the East by Bayside Road, on the South by Bayside Road, Cemetery and Property of "OHNLINGER", and on the West by Section-5, "ARAGONA VILLAGE", as the same appears on this Plat, is with the free consent and in accordance with the desires of the undersigned Owners.

Signed and sealed this 5th day of January 1959.  
VIRNLY APARTMENTS INC.  
*John Aragona* (Seal)  
JOHN ARAGONA, Pres.  
*Austin E. Owen* (Seal)  
AUSTIN E. OWEN, Sec'y

The undersigned certify that the Subdivision as it appears on this Plat, conforms to the applicable regulations relating to the subdivision of land and is accordingly approved.  
By such approval, the undersigned do not certify as to the correctness of the boundary, street, and other lines shown on said Plat.

Approved: *Thomas S. Swartz* Date: Jan 6, 59  
Planning Director, Princess Anne County, Va.  
Approved: *Donald R. Bell* Date: Jan 19, 59  
City Planning Engineer, City of Norfolk, Va.  
Approved: *Shirley W. Brink* Date: Jan 30, 59  
Engineer of Surveys, City of Norfolk, Va.  
Approved: *W. Thomas* Date: Jan 30, 59  
Director of Public Works, City of Norfolk, Va.

STATE OF VIRGINIA  
COUNTY OF NORFOLK, to wit:  
I, *William H. Hodges*, a Notary Public, in and for the County and State aforesaid, do hereby certify that JOHN ARAGONA, and AUSTIN E. OWEN, President & Secretary respectively, whose names are signed to the foregoing writing, bearing date on the 5th day of Jan., 1959, have acknowledged the same before me in my County and State aforesaid.  
Given under my hand this 5 day of January 1959.

*William H. Hodges*  
Notary Public  
My commission expires July 31, 1960

In the Clerk's Office of the Circuit Court of Princess Anne County, Virginia, on the 14th day of February 1959. This Plat was received with and recorded in Book 574 Page 172 and attached to record.  
Teste: *John C. Ventner* Clerk

SUBDIVISION  
OF  
ARAGONA VILLAGE  
SECTION-8  
KEMPSVILLE MAG DIST., PRINCESS ANNE CO., VA.  
SCALE: 1" = 100'  
January 1959

FRANK D. TARRALL, JR. & ASSOCIATES  
SURVEYORS & ENGINEERS  
NORFOLK, VA. - VIRGINIA BEACH, VA. - PRINCESS ANNE COUNTY HOUSE, VA.  
0 25 50 100 150 200 250 300 350 400  
GRAPHIC SCALE FEET

Note: All Easements dedicated to Princess Anne County, Va., for Utilities and Drainage 5 or 10' Easement.