

W. B. Gallup, a certified surveyor, do hereby certify that the source of title of ROSETTA WHEATON HEIRS is by deed duly recorded by the Circuit Court of Princess Anne County, Va. in Book 118, Page 10 and that this plat was made by me at the direction of the owners; and that this plat is entirely within the boundaries of land covered by the above mentioned deed, and that concrete steel pins as specified by the Princess Anne County Subdivision Regulations are actually in place at points marked thus "O", and that their locations are correctly shown.

W. B. Gallup
Surveyor

This subdivision is property of ROSETTA WHEATON HEIRS in LYNNHAVEN DIST., Princess Anne County, Va., as appears on this plat, is with the free consent and in accordance with the desire of the undersigned owner.

Witness the following signatures this 10 day of August 1964

Rosetta Wheaton
Owner

STATE OF VIRGINIA,
COUNTY OF PRINCESS ANNE, ss-wit
John H. Harrison Notary Public in and for the County and State aforesaid, do hereby certify that the foregoing plat bearing date of the 10 day of August 1964, have acknowledged the same before me in my County and State aforesaid.

Witness my hand this 10 day of August 1964

John H. Harrison
Notary Public

My commission expires 8-29-64


NOTE: 5 ft. easement along each lot line granted Princess Anne County for drainage and utilities.



The undersigned certifies that the subdivision as it appears on this plat conforms to the applicable regulation relating to the subdivision of land and is accordingly approved. By such approval the undersigned does not certify as to the correctness of the boundary, street or other lines shown on this plat.

J. H. Harrison
Zoning Officer, Princess Anne County

W. B. Gallup
County Engineer, Princess Anne County

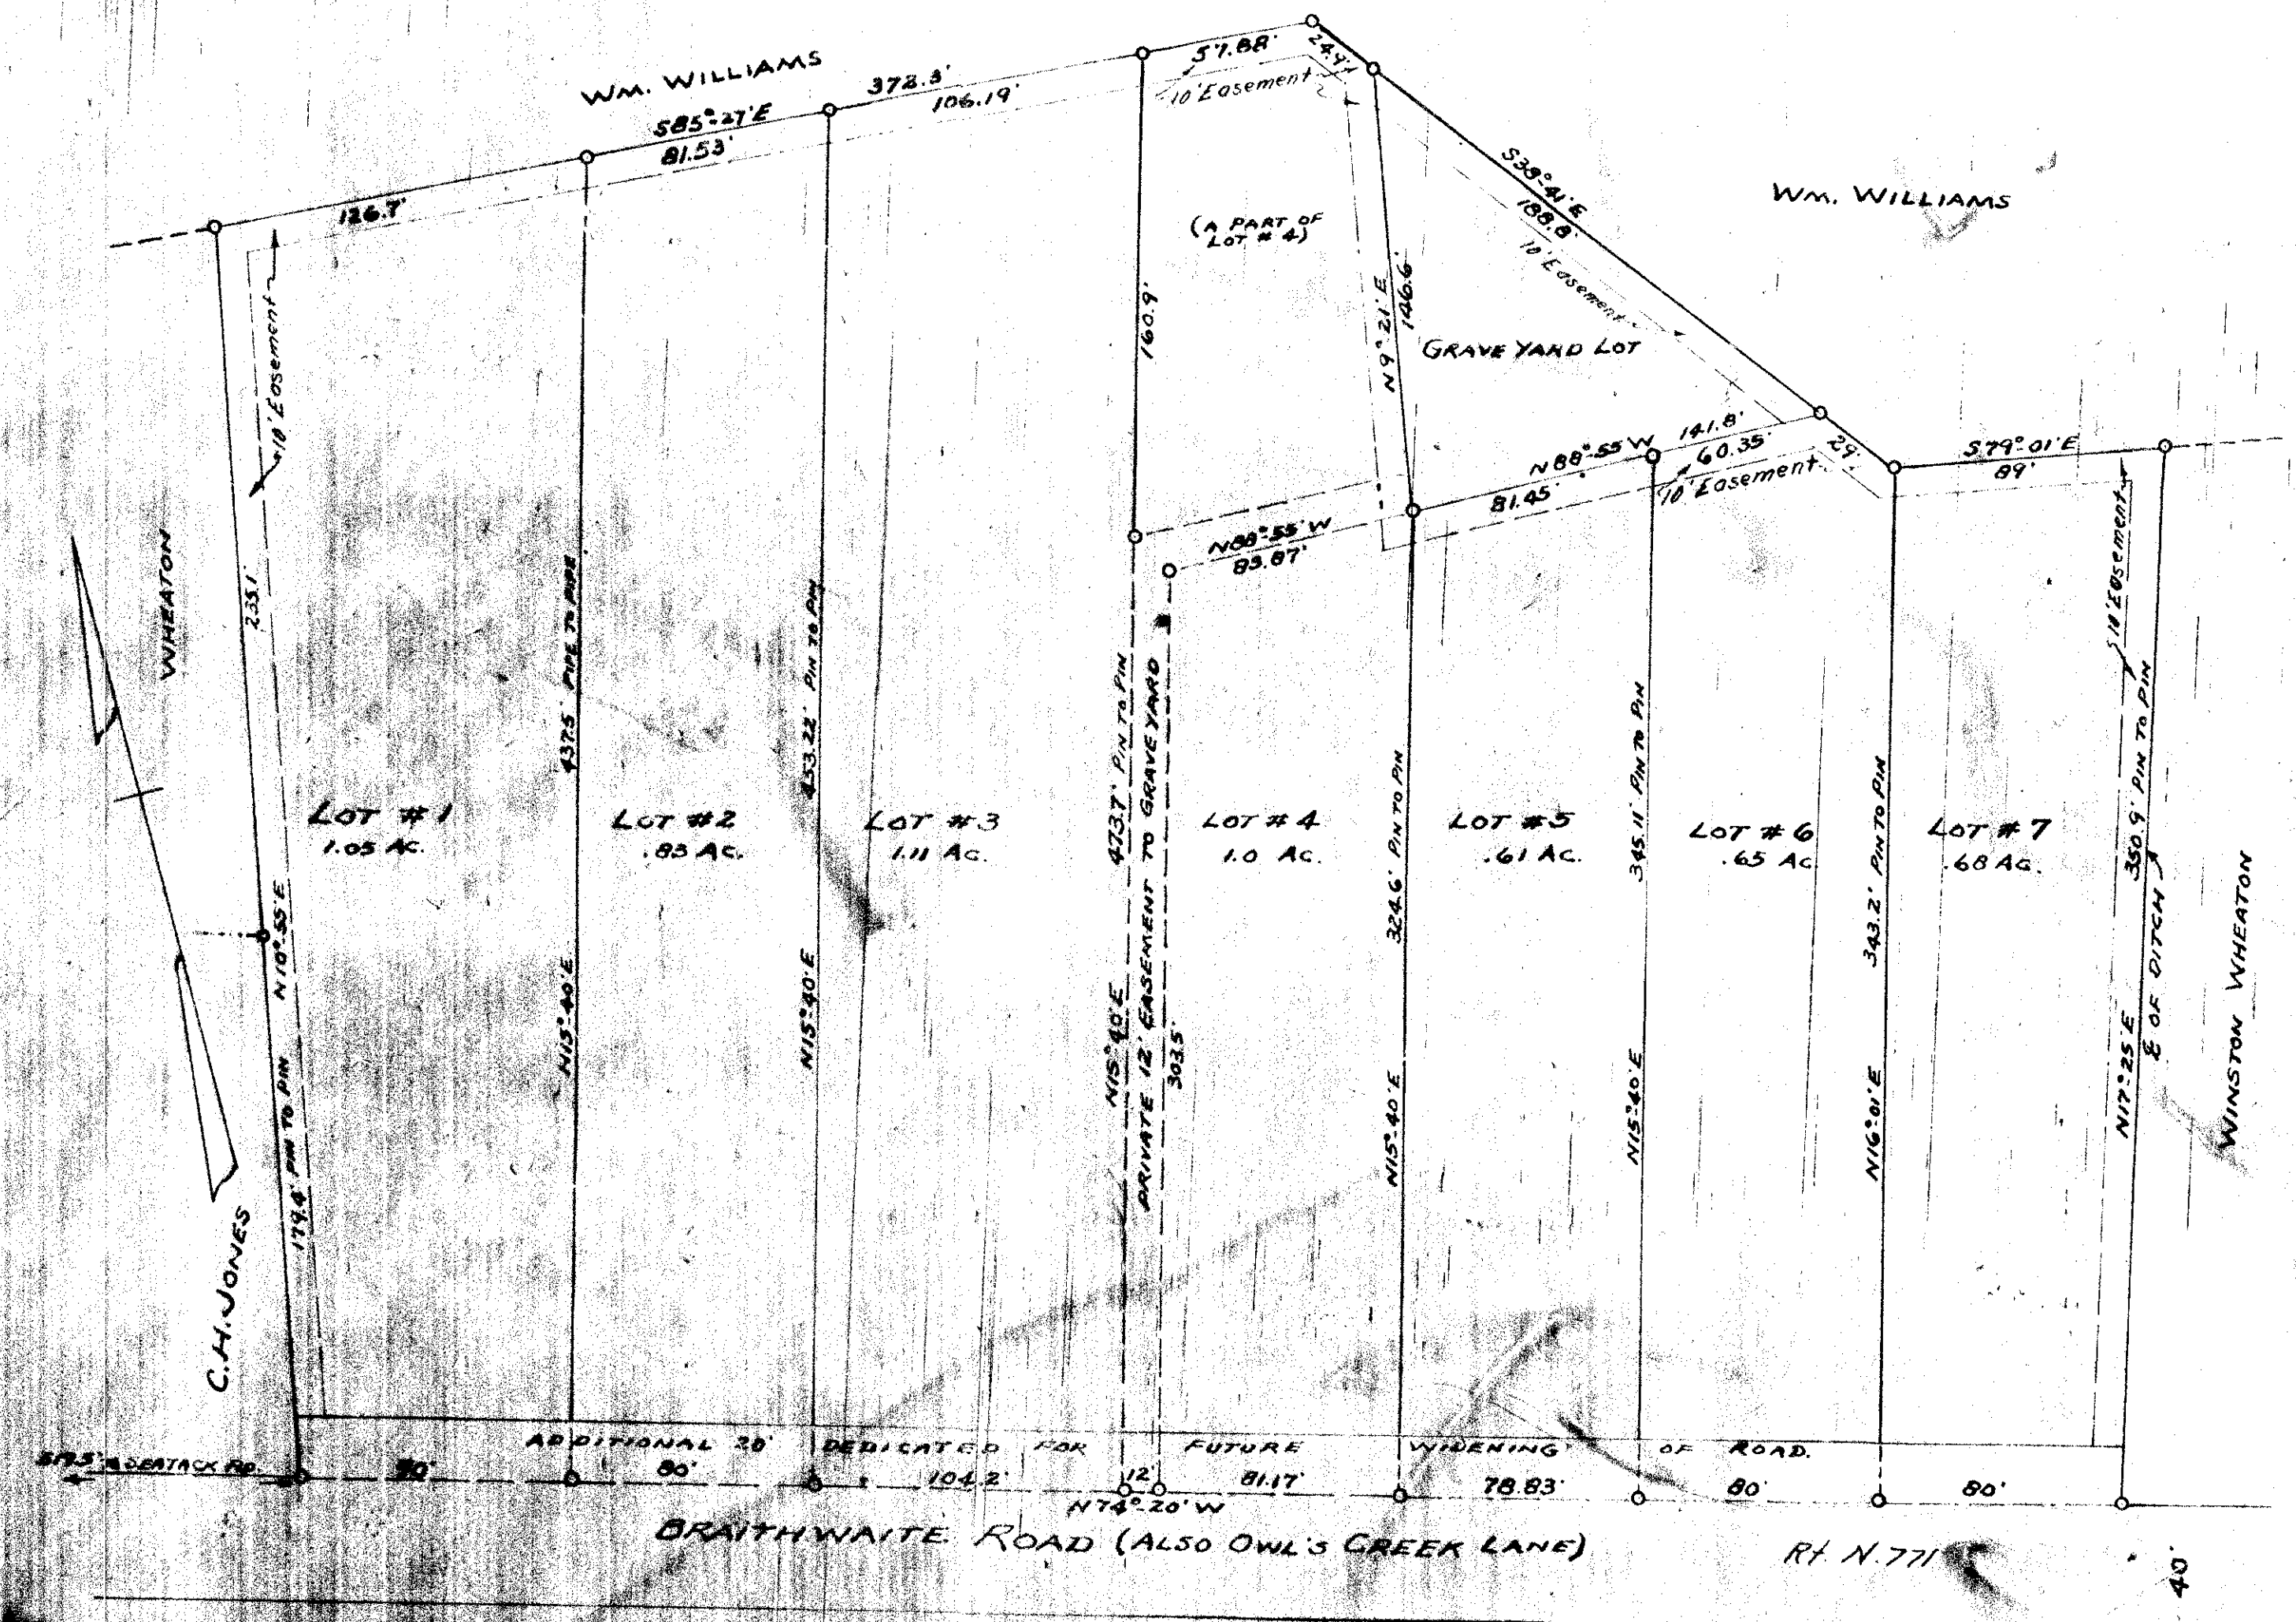

NOTE: ALL CORNERS MARKED WITH IRON PINS, THUS O

PROPERTY OF ROSETTA WHEATON HEIRS
Located Near
OWL'S CREEK - PRINCESS ANNE CO. VA.
Scale: 1"=50' Nov. 4, 1960
W. B. Gallup - County Surveyor

In the Clerk's Office of the Circuit Court of Princess Anne County,
on the 10th day of August 1964. This Plat was
checked with deed records in B-9, 691 Page 572 and
submitted to record.

John V. Fontaine Clerk