


Bearings Based On Those Established  
For Survey Of Property For General Hospital  
Of Virginia Beach, Incorporated.  
(M.B. 58, P. 45)

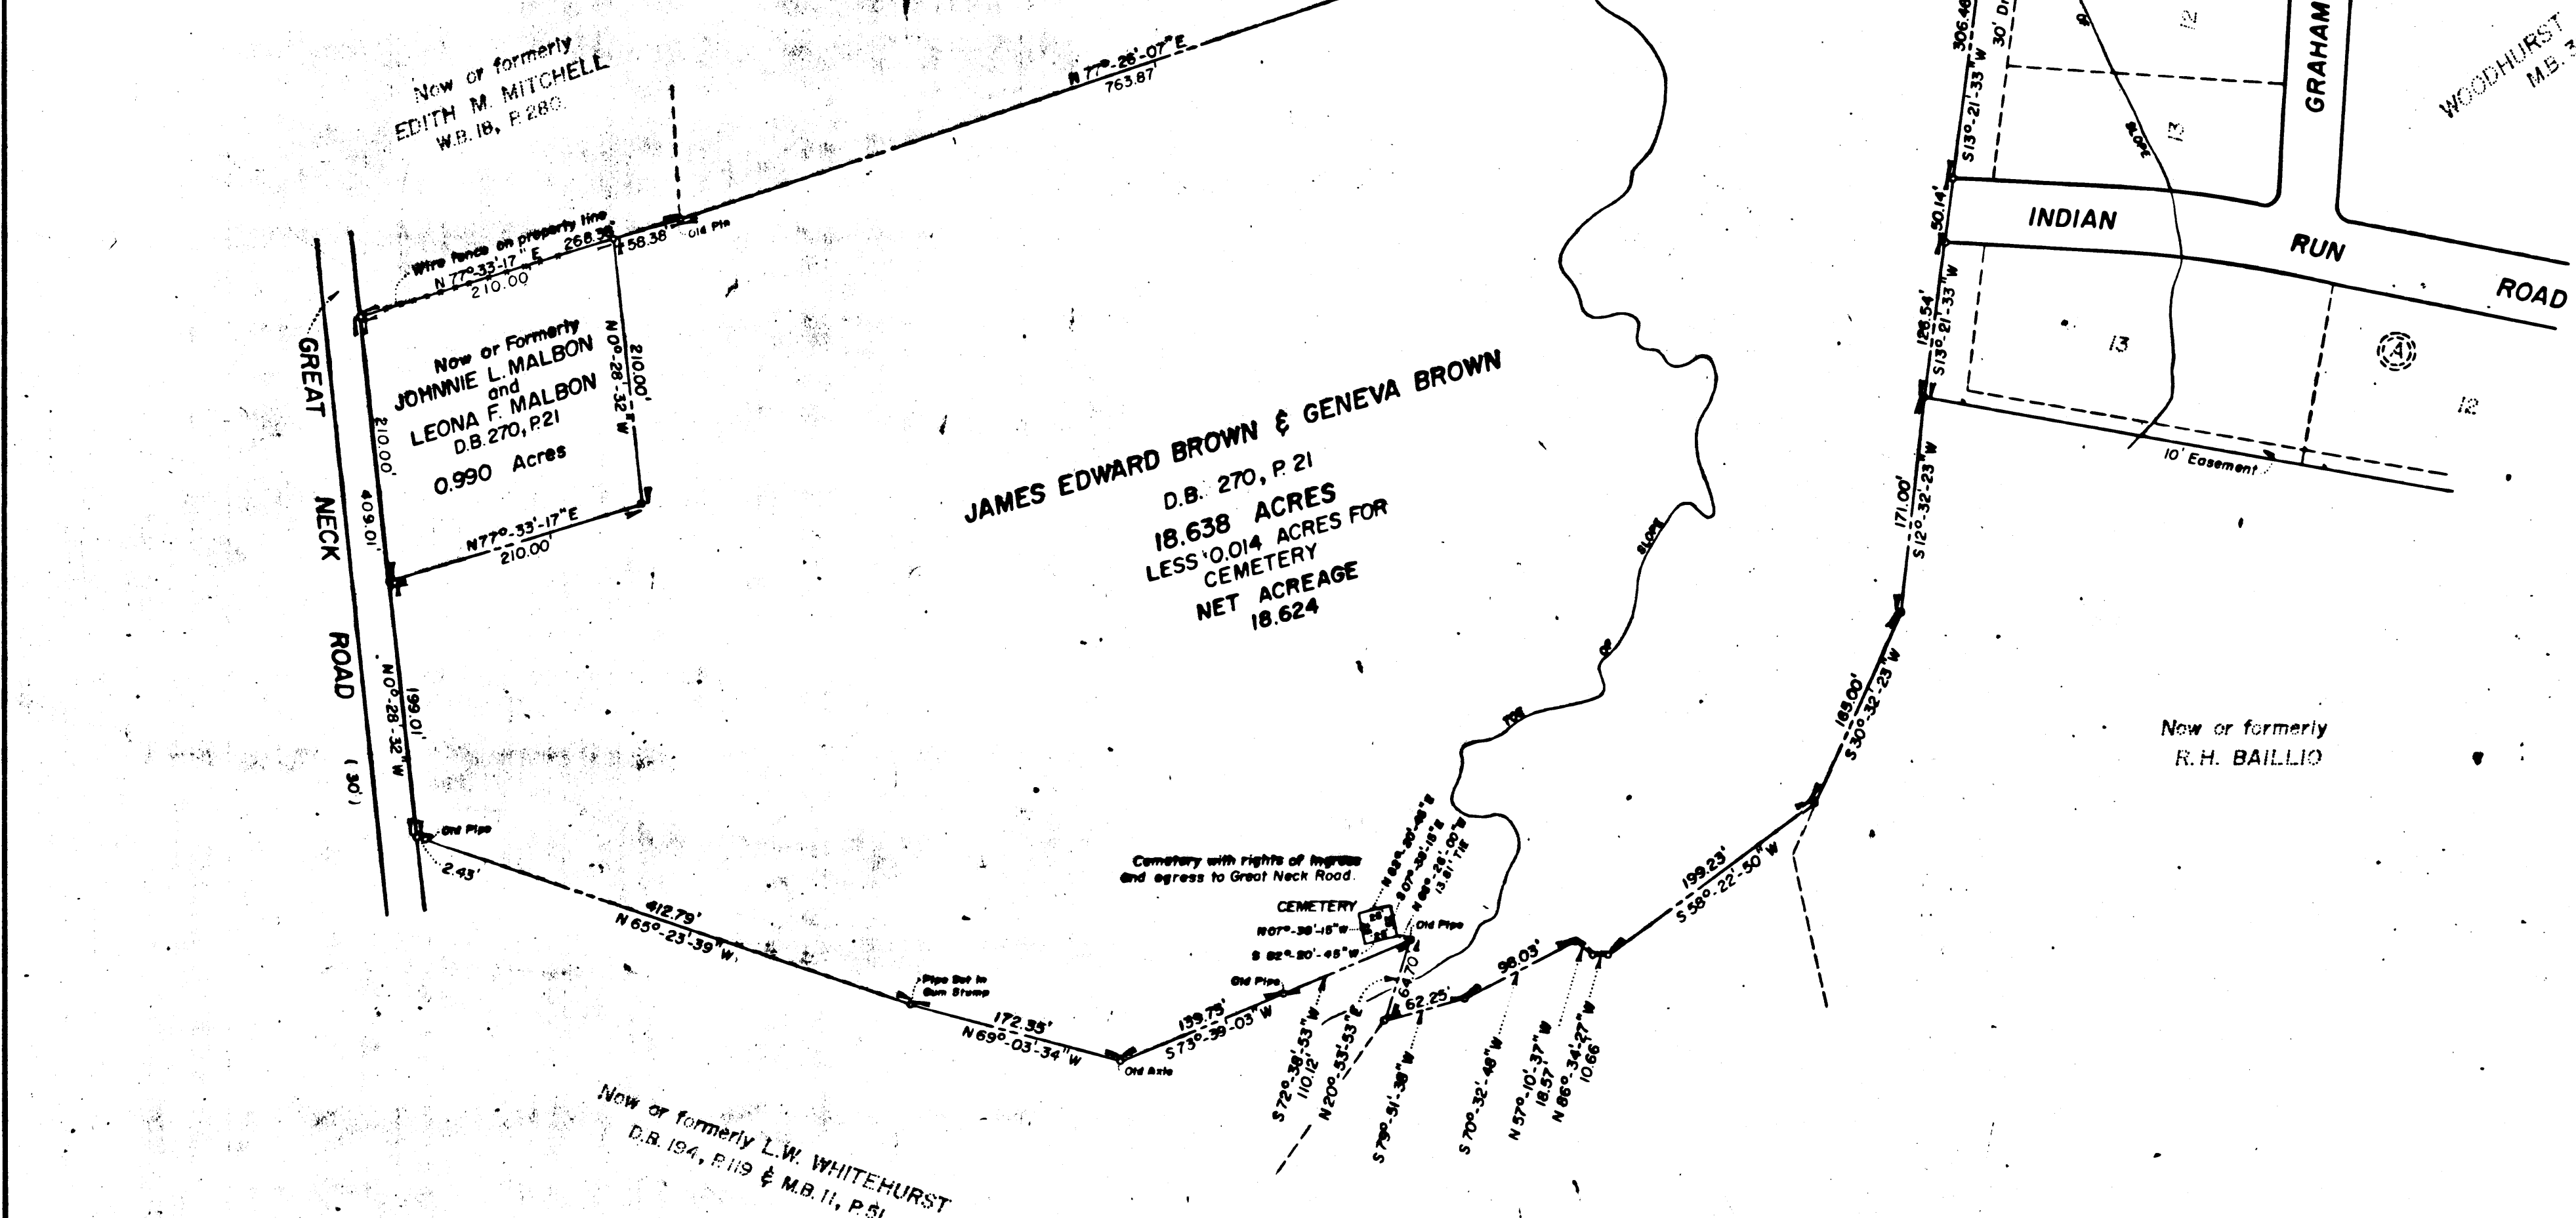

Approved: *[Signature]* Date: 2-17-65  
Planning Director, City of Virginia Beach, Virginia

PLAT SHOWING PROPERTY  
OF  
**JAMES EDWARD BROWN et al**  
LYNNHAVEN BOROUGH - VIRGINIA BEACH, VIRGINIA

Scale: 1"=100' February 4, 1965  
FRANK D. TARRALL, JR. & ASSOCIATES  
SURVEYORS & ENGINEERS  
VIRGINIA BEACH, VIRGINIA



JOB # 4261

1916

F.B. 498

*Frank D. Tarrall, Jr. & Assoc.*  
3-2-65

Virginia:  
In the Clerk's Office of the Circuit Court of Virginia Beach, Virginia,  
on the 18th day of Feb, 1965 This Plat was  
received with deed recorded in D. B. 987 Page 734 and  
admitted to record.  
Teste: *John D. Lenthers* Clerk

ON CARDS